


No:	REVISION	DATE:


CLIENT:

Project Title: GYSBI WAREHOUSE ASBULT
 Project Location: GSB - SOUTH OF SOUTHERN ACCESS ROAD
 Drawing Title: **COVERED AREA ENCLOSED PLAN**


Scale: Scaled to fit	Date:
Surveyed by:	*****
Drawing by: A. Flatts	Drawing #:
Checked by:	
Approved by:	Appr. Date: Page No:

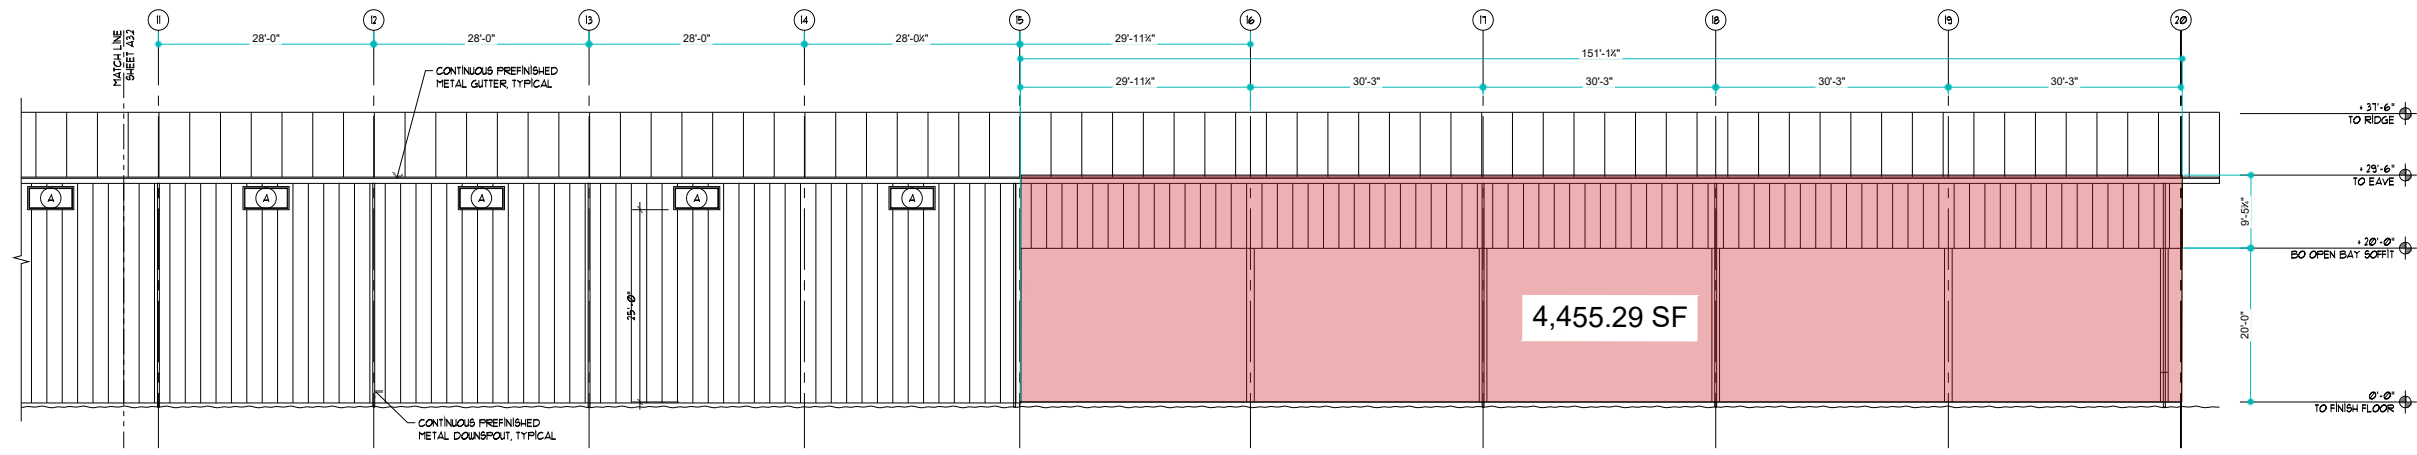

3 NORTH ELEVATION - WEST
 3/32"=1'-0"

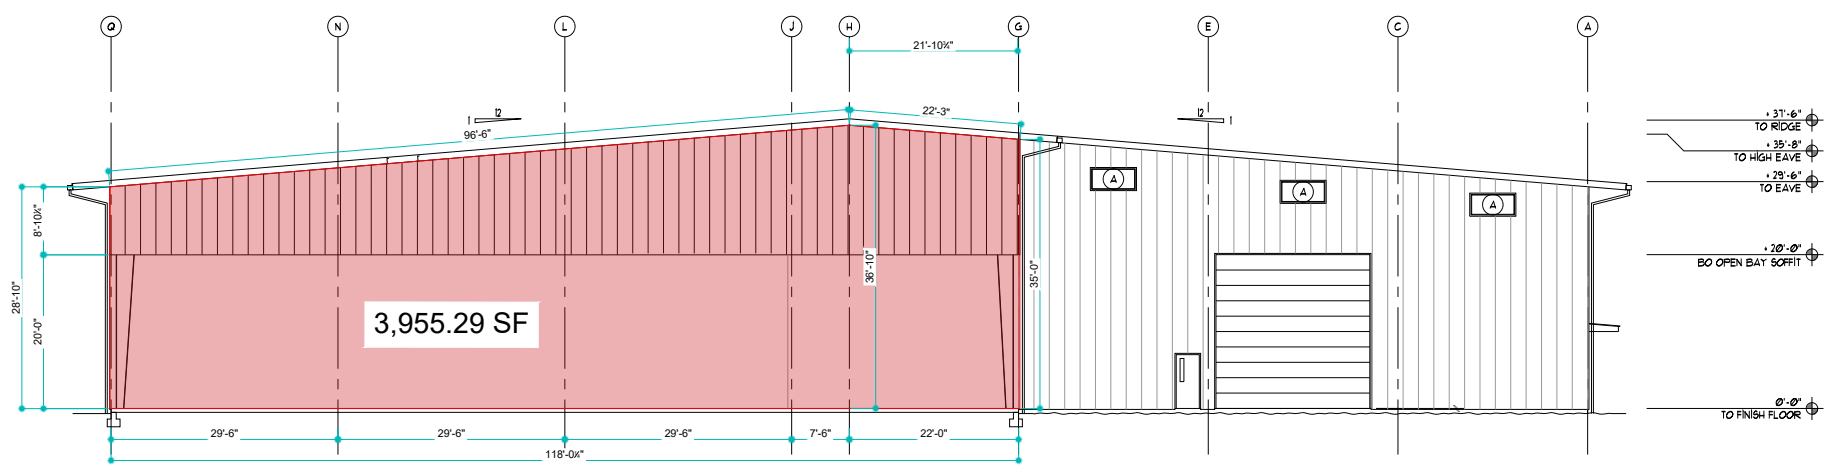

2 WEST ELEVATION
 3/32"=1'-0"

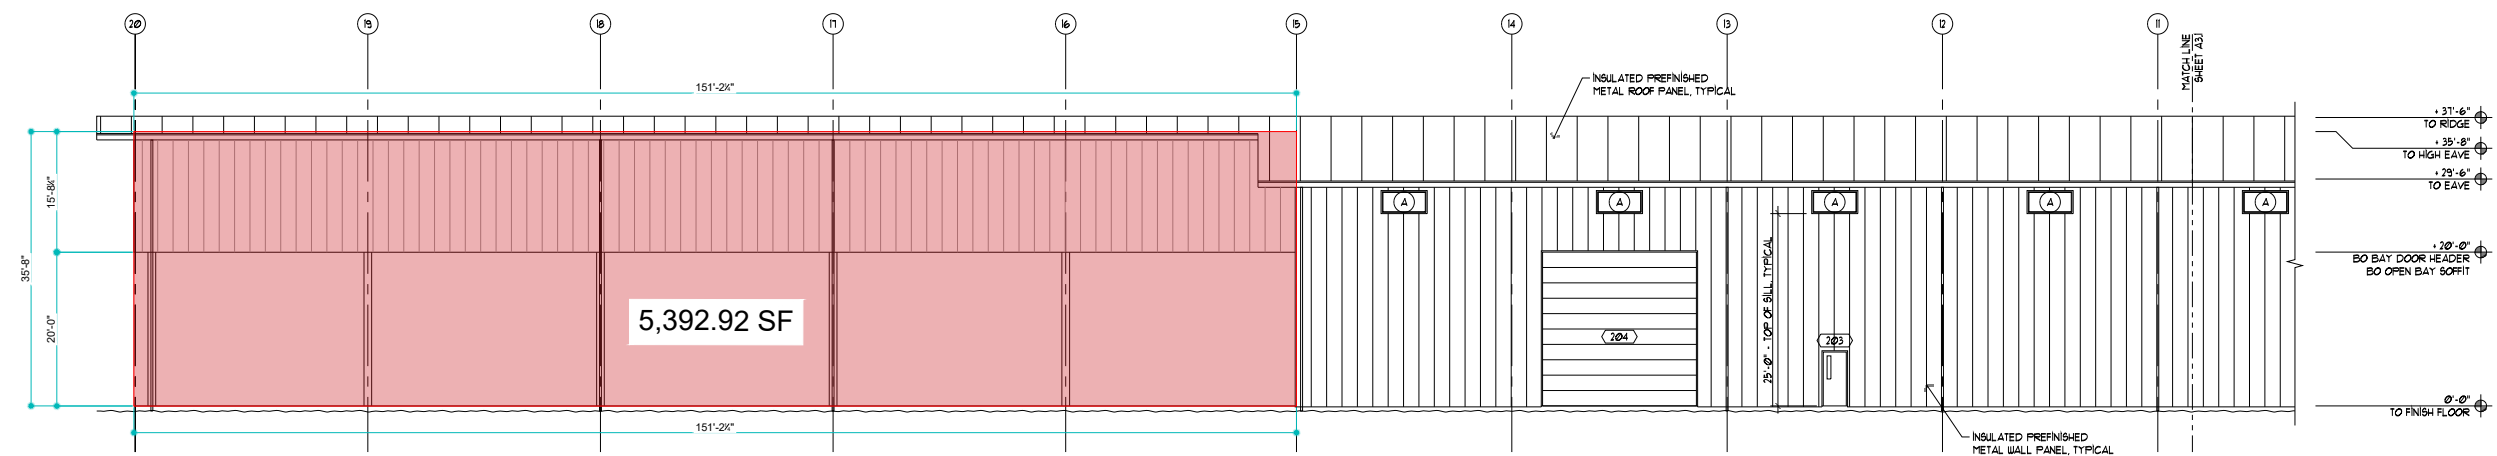

1 SOUTH ELEVATION - WEST
 3/32"=1'-0"
 0 2 4 8 16 FEET



No:	REVISION	DATE:	CLIENT:

Project Title:	GYSBI WAREHOUSE ASBULT
Project Location:	GSB - SOUTH OF SOUTHERN ACCESS ROAD
Drawing Title:	COVERED AREA ENCLOSED SCOPE

Scale:	Scaled to fit	Date:	
Surveyed by:			*****
Drawing by:	A. Flatts		Drawing #:
Checked by:			
Approved by:		Appr. Date:	Page No:



No:	REVISION	DATE:

CLIENT:

Project Title: GYSBI WAREHOUSE ASBULT
 Project Location: GSB - SOUTH OF SOUTHERN ACCESS ROAD
 Drawing Title: **COVERED AREA ENCLOSED CONCEPT**

Scale: Scaled to fit	Date:
Surveyed by:	*****
Drawing by: A. Flatts	Drawing #:
Checked by:	
Approved by:	Appr. Date: Page No: