
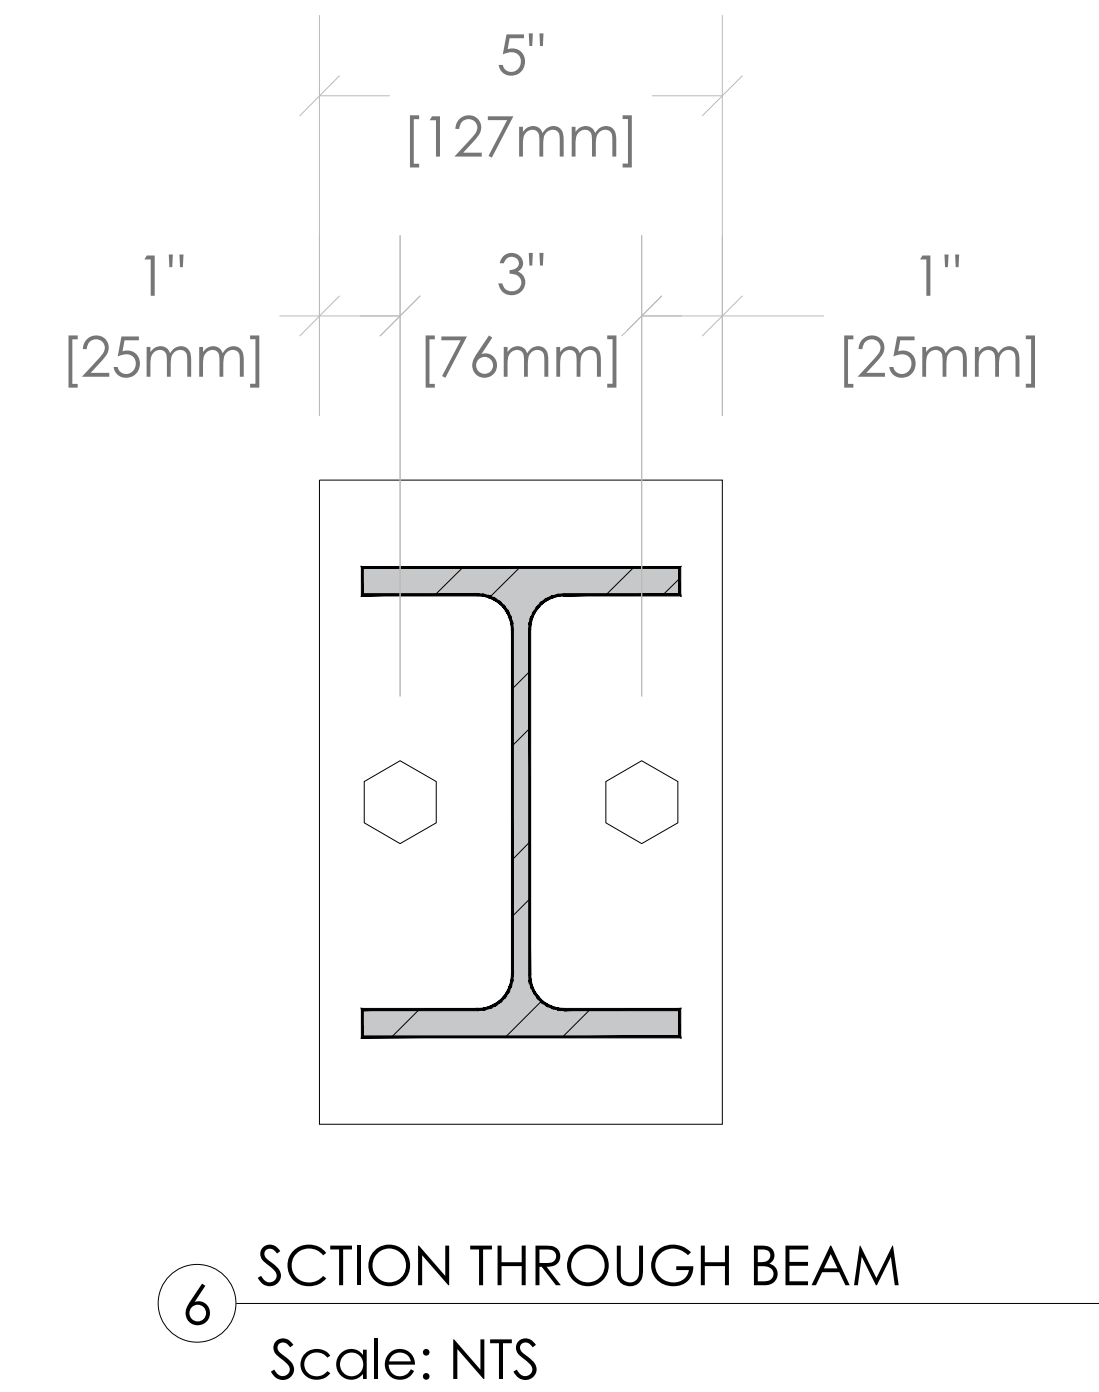
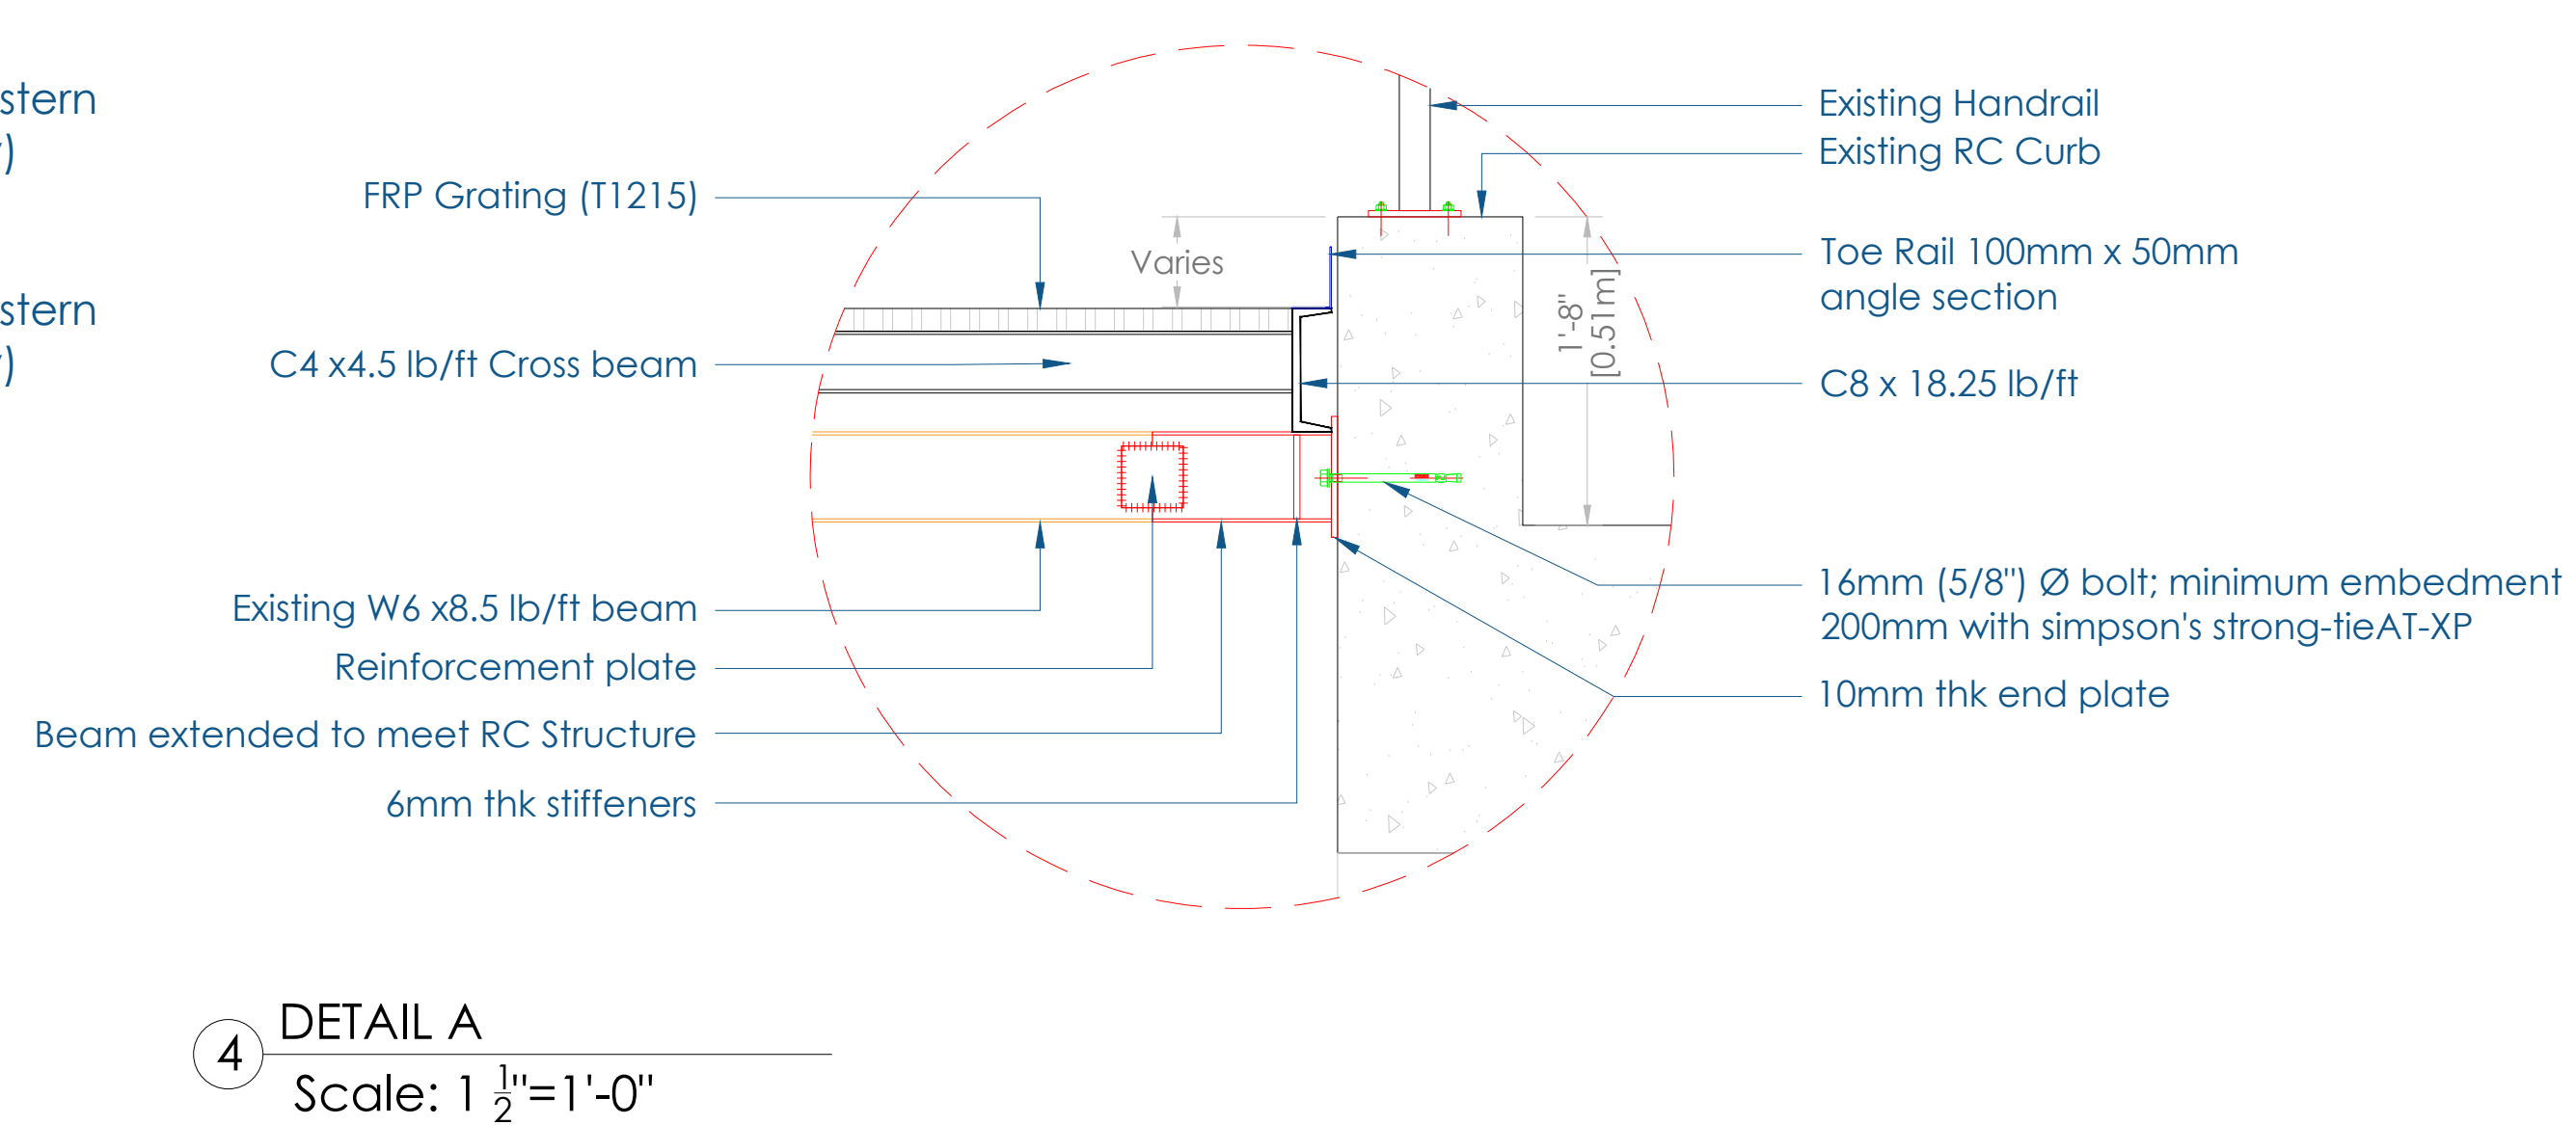
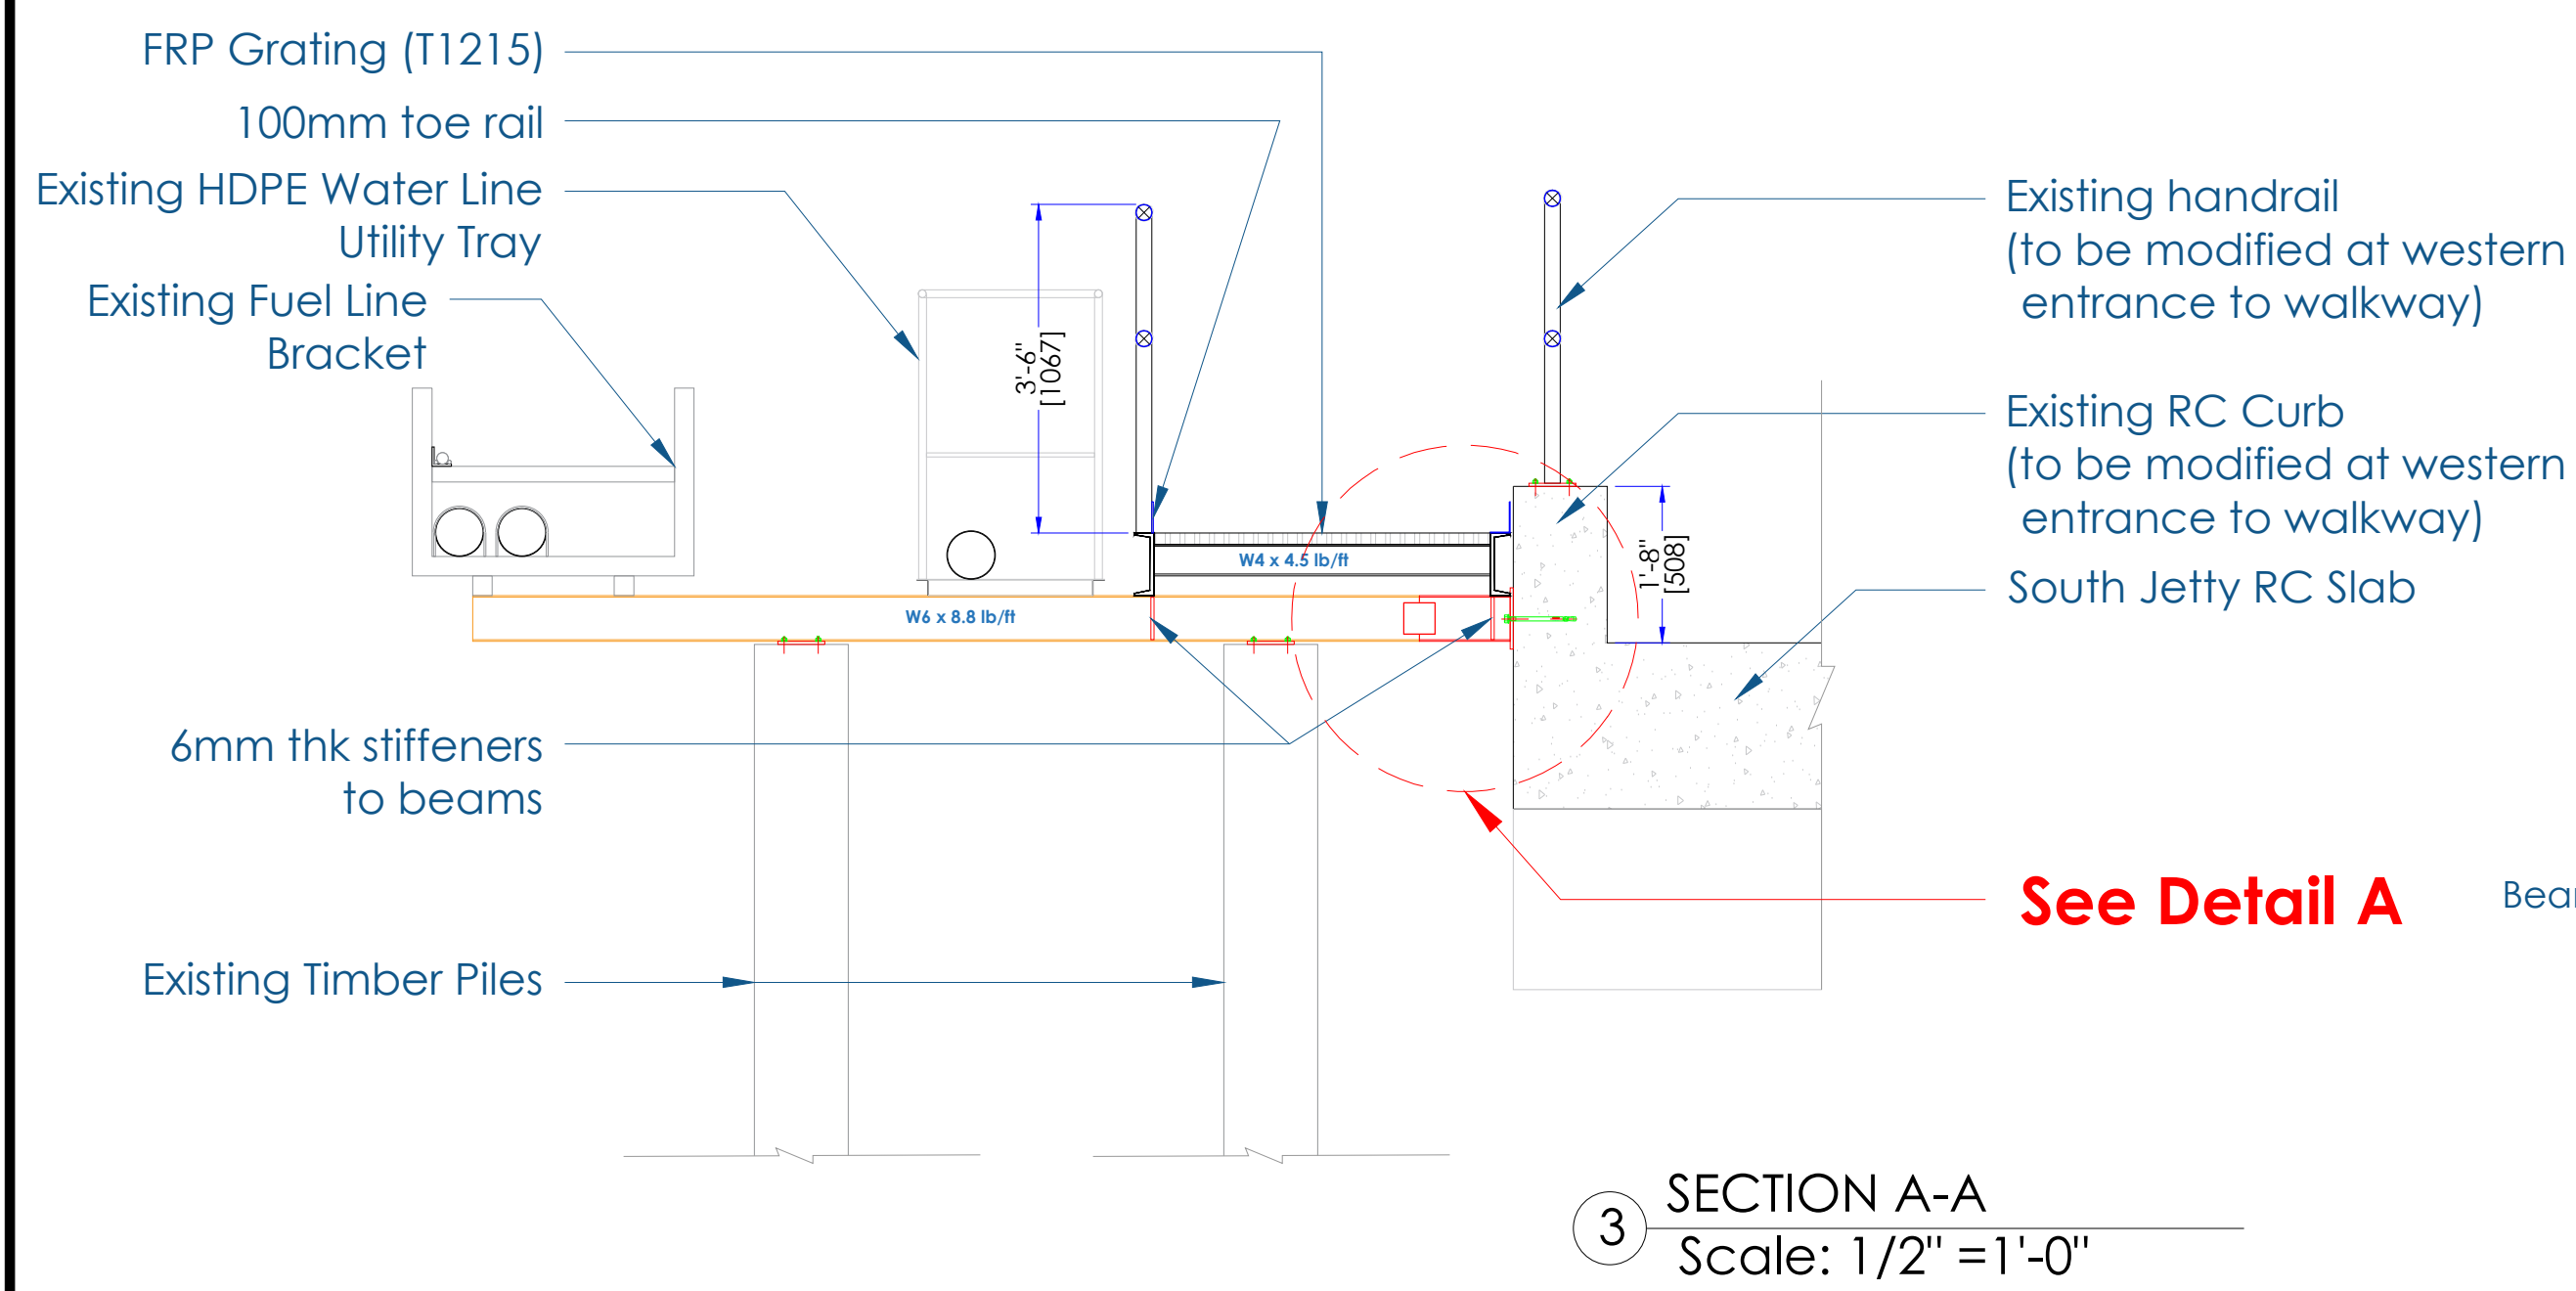


NOTES:
Steel Connection Criteria
General: Building Code: 21018 IBC (AISC 360-16) (15th Edition)
Connection Sizes:
Beam Size : W6x8.5
Bolt Diameter *d* : 5/8 in
Fillet Weld size, *w* : 3/16 in
Material Types
Plate Steel Type : A36

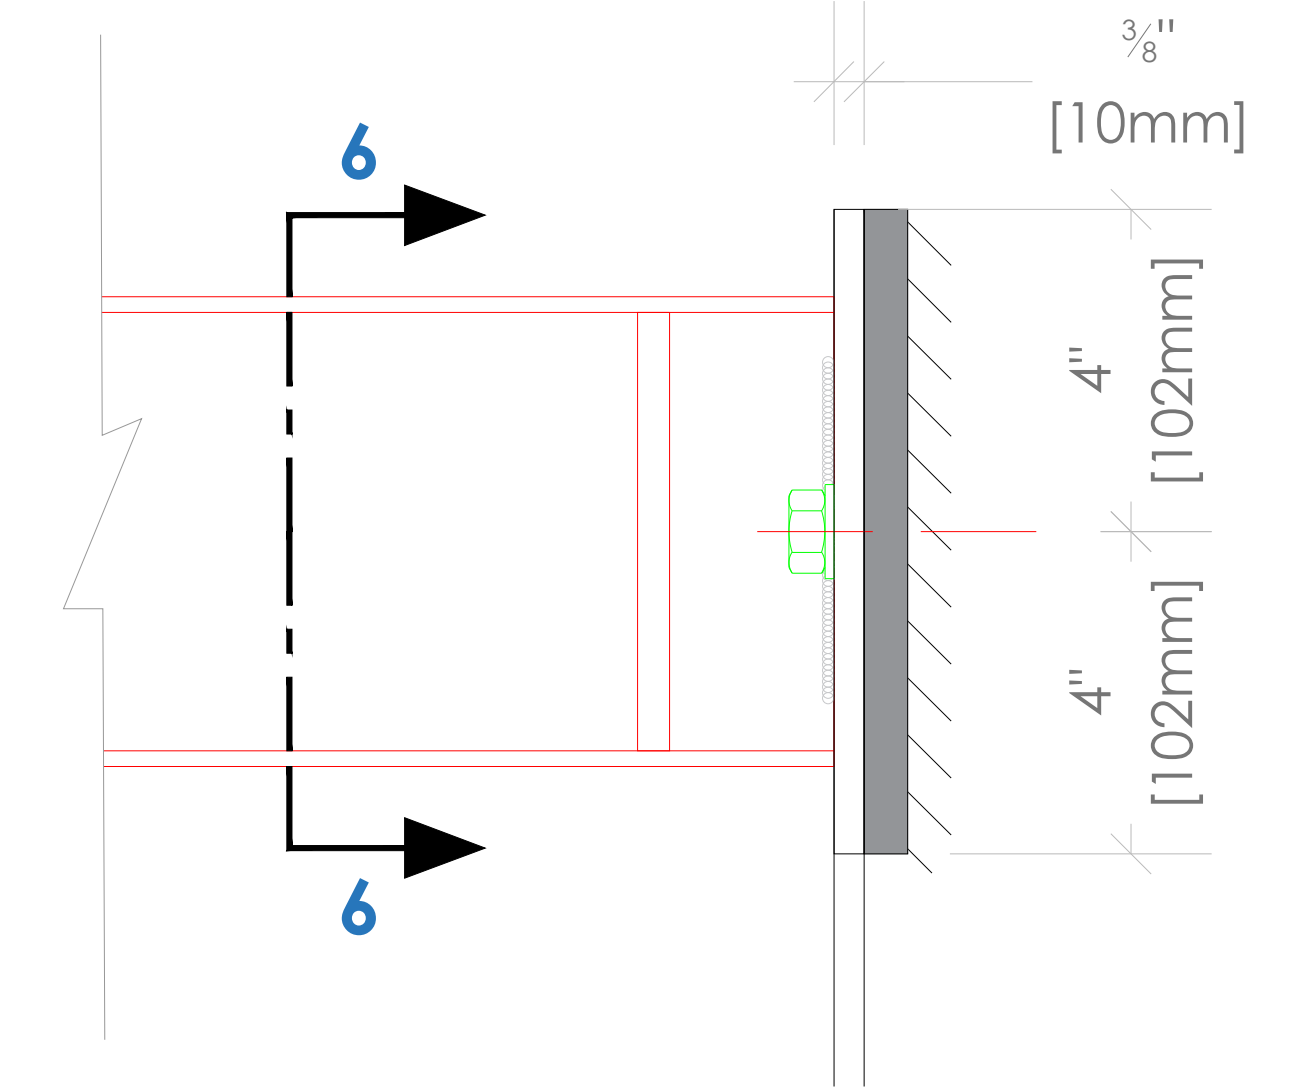

| No. | REVISION | DATE: | CLIENT: |
|-----|----------|-------|---------|
| | | | |
| | | | |
| | | | |
| | | | |
| | | | |
| | | | |
| | | | |
| | | | |
| | | | |
| | | | |

| | |
|-------------------|--|
| Project Title: | SOUTH JETTY PEDESTRIAN WALKWAY |
| Project Location: | GYSBI WATERFRONT - SOUTH JETTY (SOUTH OF) |
| Drawing Title: | WALKWAY DESIGN |

| | | | |
|--------------|------------------|-------------|-----------------|
| Scale: | Scaled to fit | Date: | 2024.07.05 |
| Surveyed by: | | | |
| Drawing by: | A. Flatts | Drawing #: | SJW-A-01 |
| Checked by: | I. Baksh | Page No: | |
| Approved by: | | Appr. Date: | |