

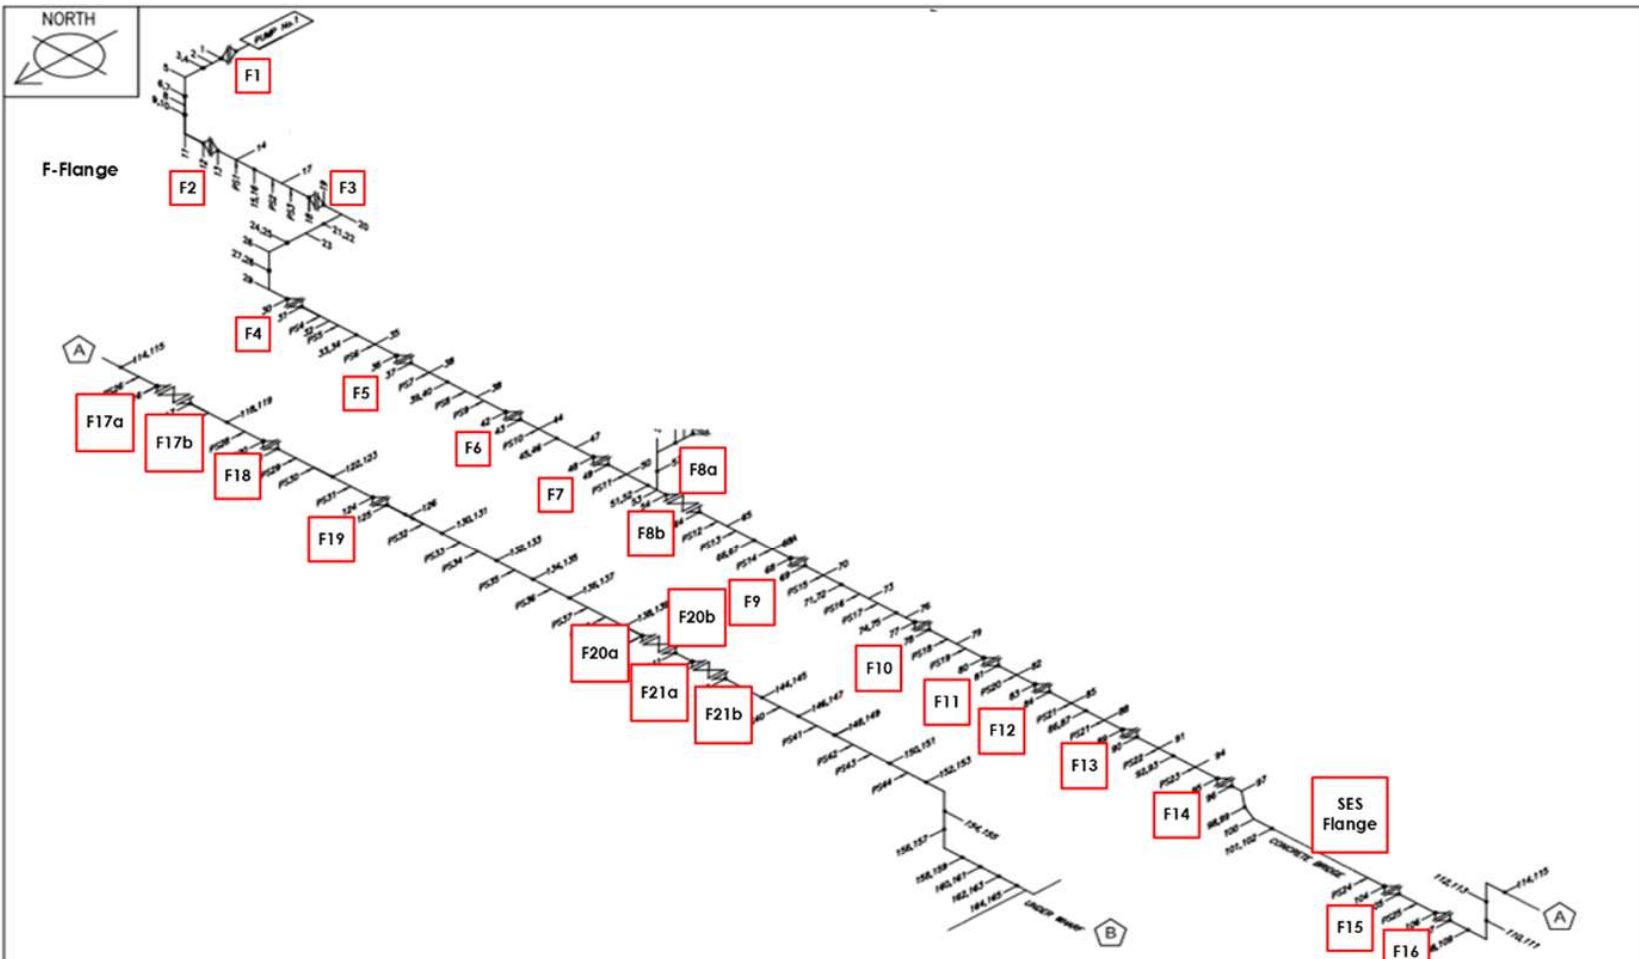


FUEL FARM to Berth 1

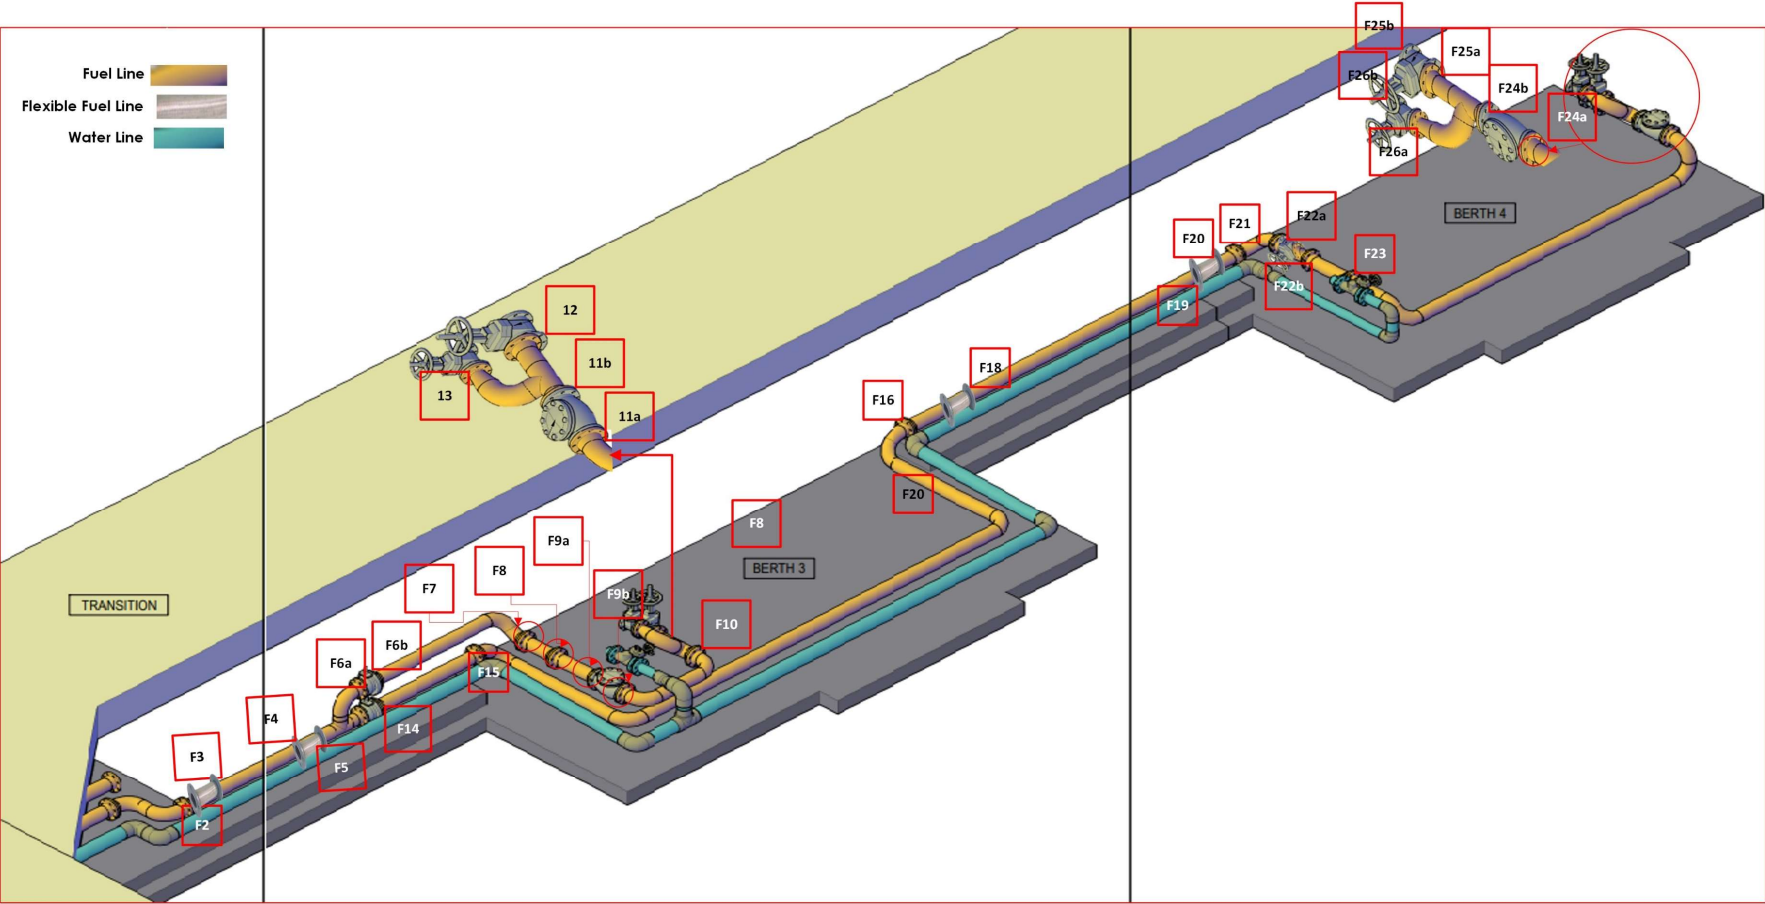

	GENERAL NOTES:		DRAWN BY: Dancho Bozhinovski	FIELD: Dancho Bozhinovski	CHKD:	DATE: FEB 2024
	THIS ISOMETRIC DRAWING IS NOT A SHOP DRAWING IT IS FOR INSPECTION PURPOSES ONLY. INCLUDES THE LAYOUT OF THE CURRENT PIPE ROUTING WITHOUT THE DIMENSIONS, ELEVATIONS OR COORDINATES		DRAWN BY:	CAD: Dancho Bozhinovski	APPD:	SCALE: NONE
			Guyana Shore Base Inc.		CIRCUIT:	
			PAID NO.: PEDWPRTS775011	LINE NO.: Fuel line (Gysbi to Wharf)		
					REV 000	

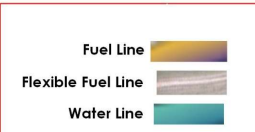

Berth 3 & 4 Utilidor cover layout

S→N

Berth 3

Berth 4

Legend:

- Utilidor cover
- Berth 3
- Berth 4
- Other

