


### PUFFER OFFICE AREA - PROPOSED LAYOUT

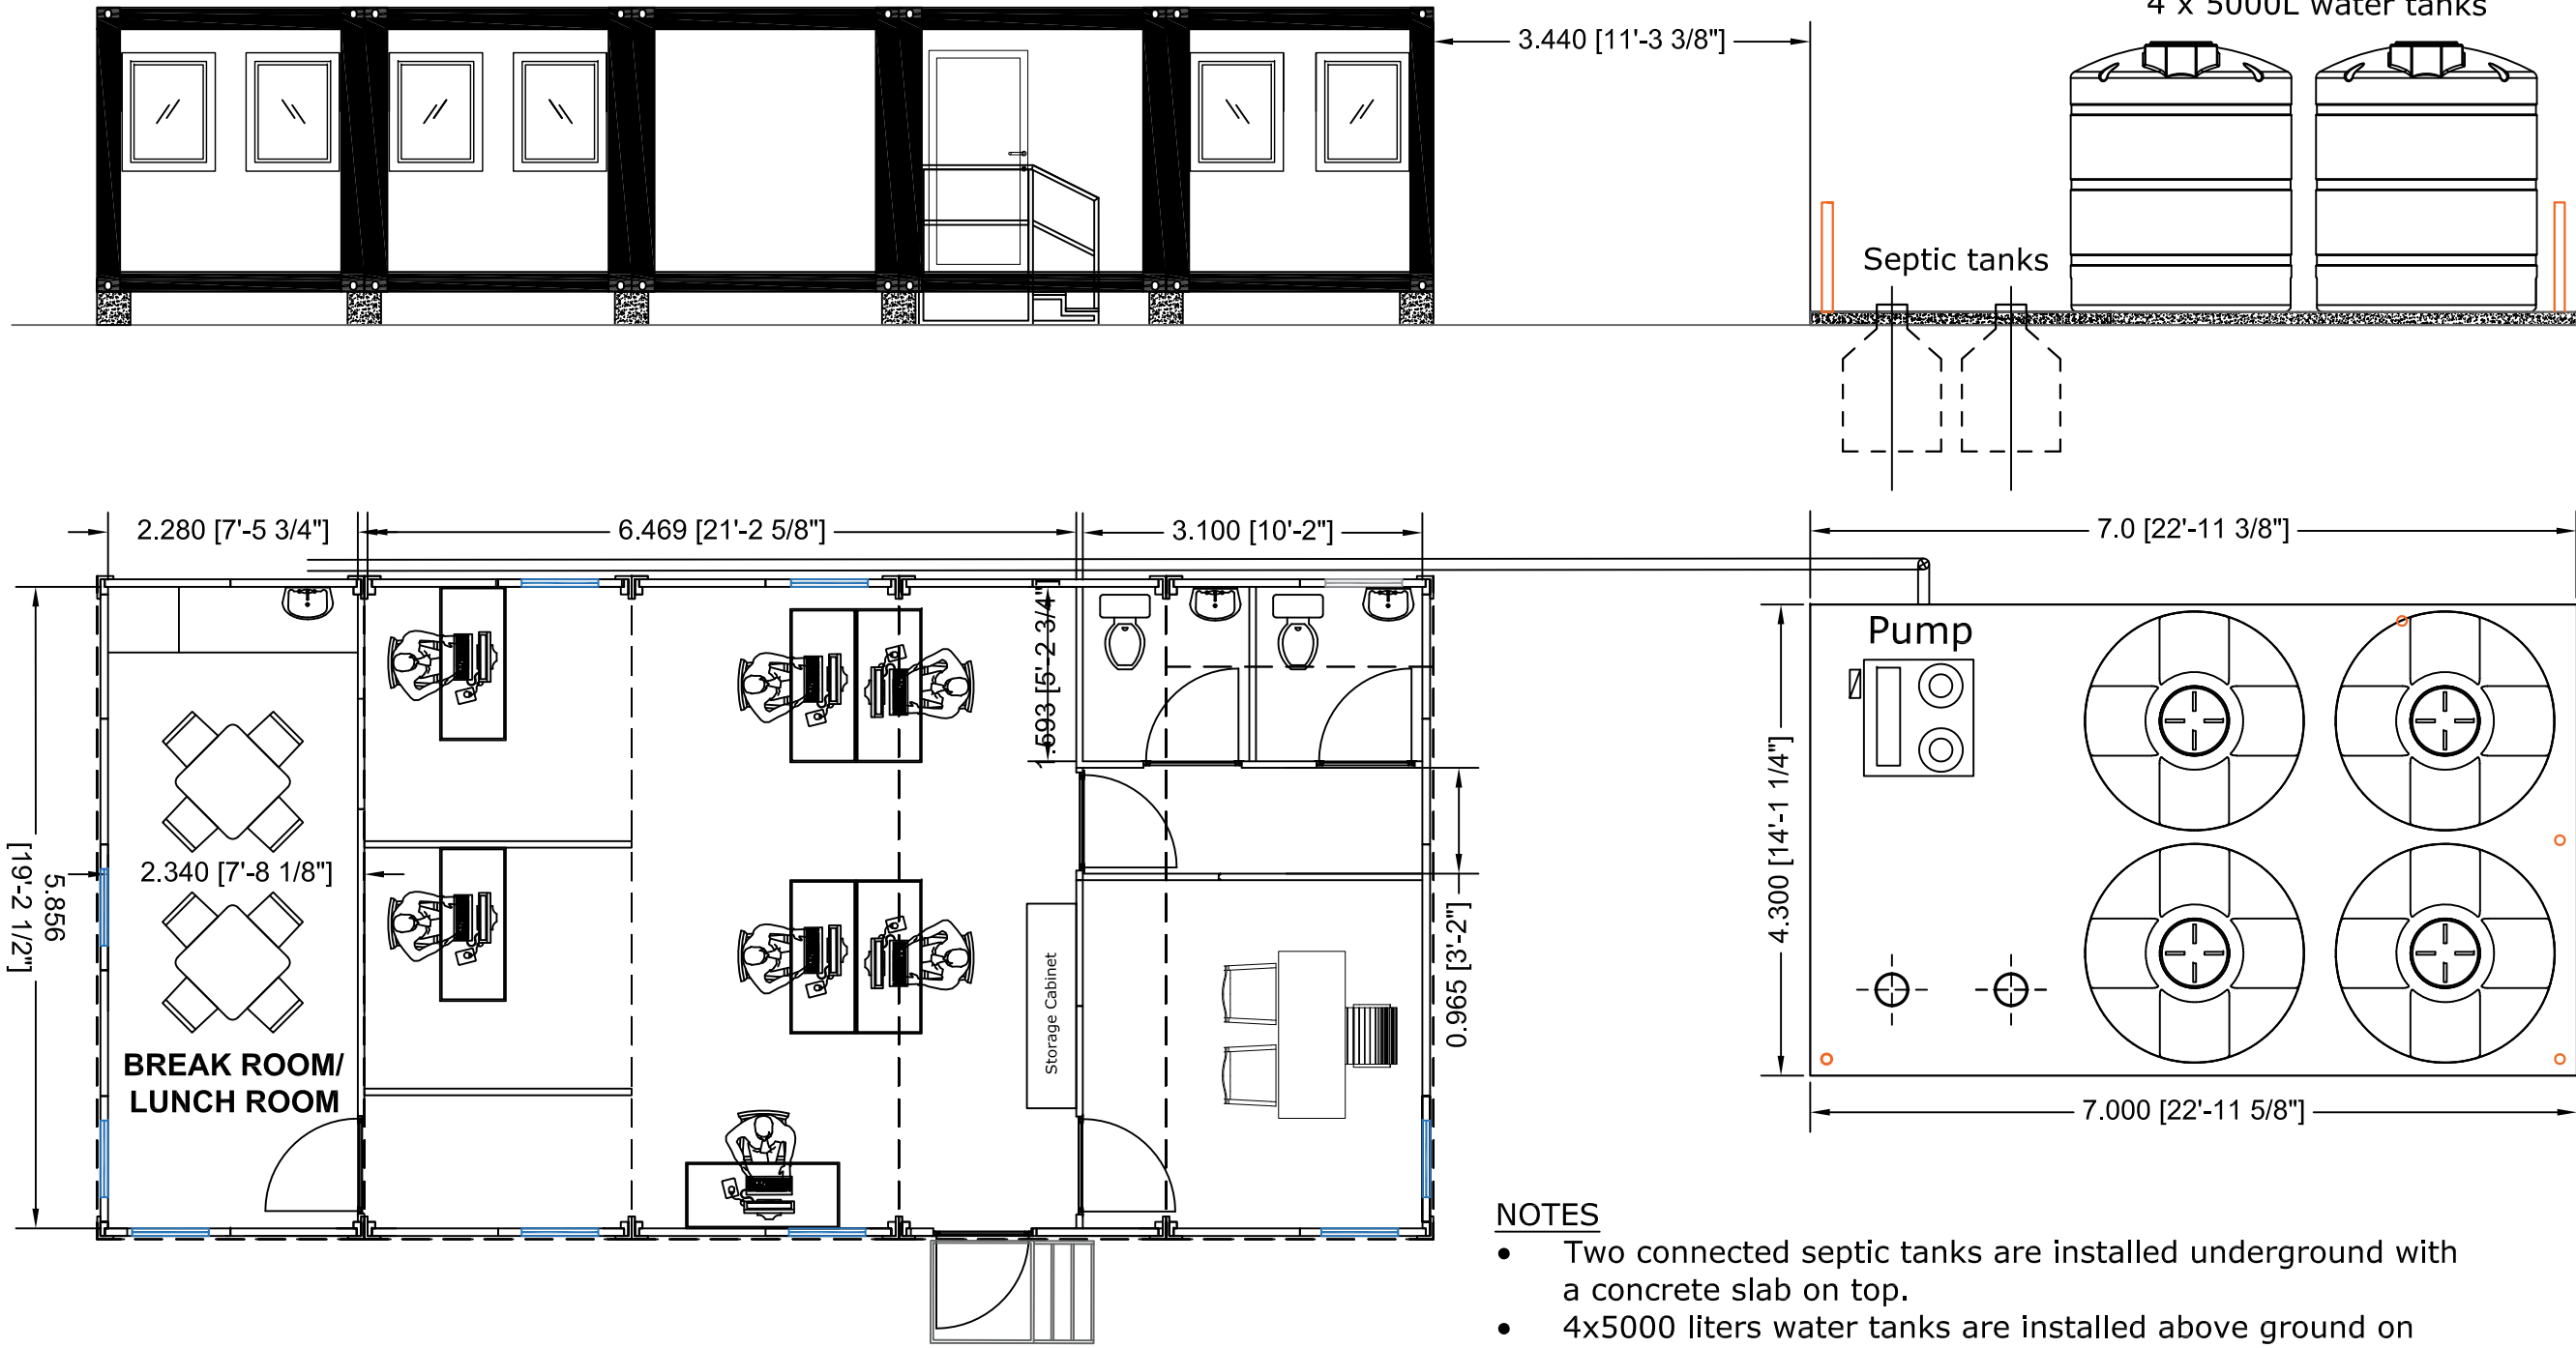

**NOTES**

- Two connected septic tanks are installed underground with a concrete slab on top.
- 4x5000 liters water tanks are installed above ground on the slab, along with the water pump.
- Bollards are installed around the perimeter of the slab.
- Duplex domestic water pump